



NOTE:
 DIAGRAMS SHOWN ARE EXAMPLES ONLY. ADDITIONAL
 INFORMATION MAY BE REQUIRED FOR VAULT TOILET
 INSTALLATION. CONTRACTOR TO COORDINATE
 INSTALLATION w/ MANUFACTURER'S RECOMMENDATIONS


DIMENSIONS: TOP VIEW

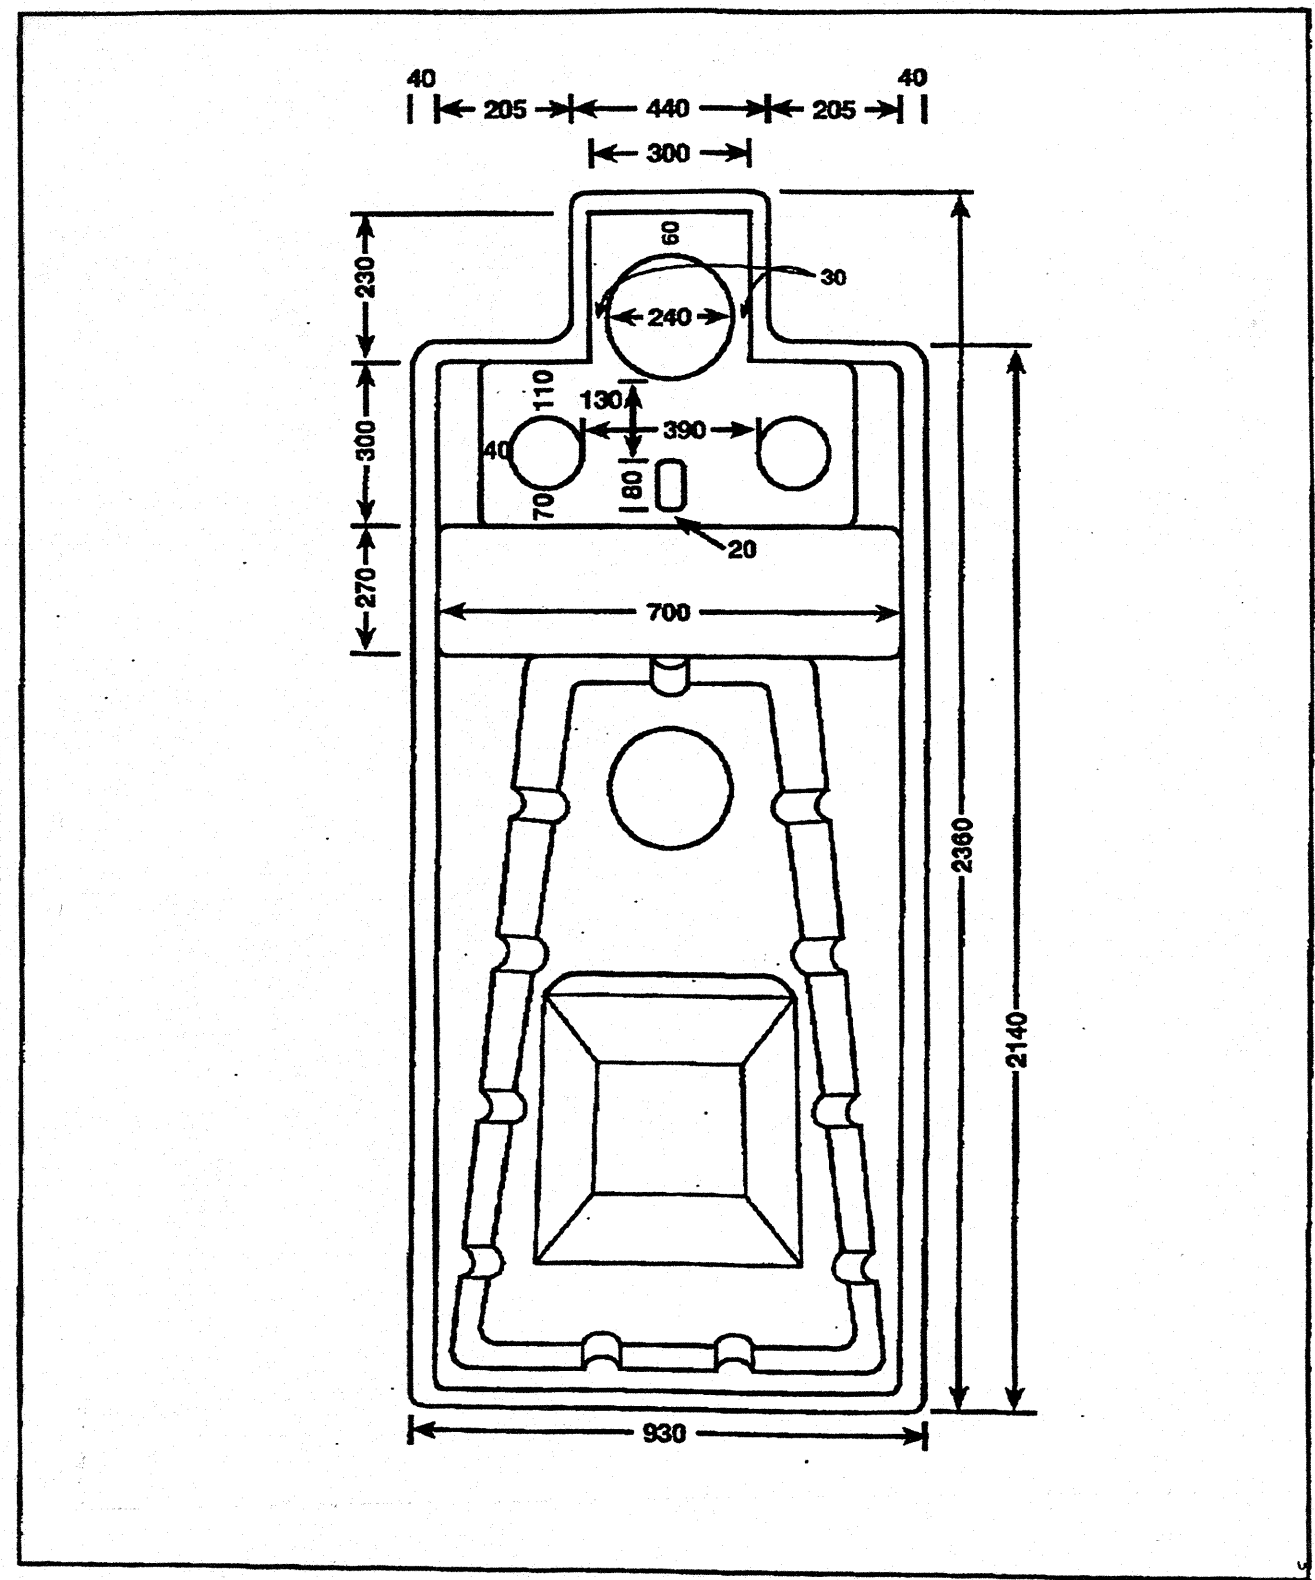


ENGINEERING PLANS: TOP VIEW

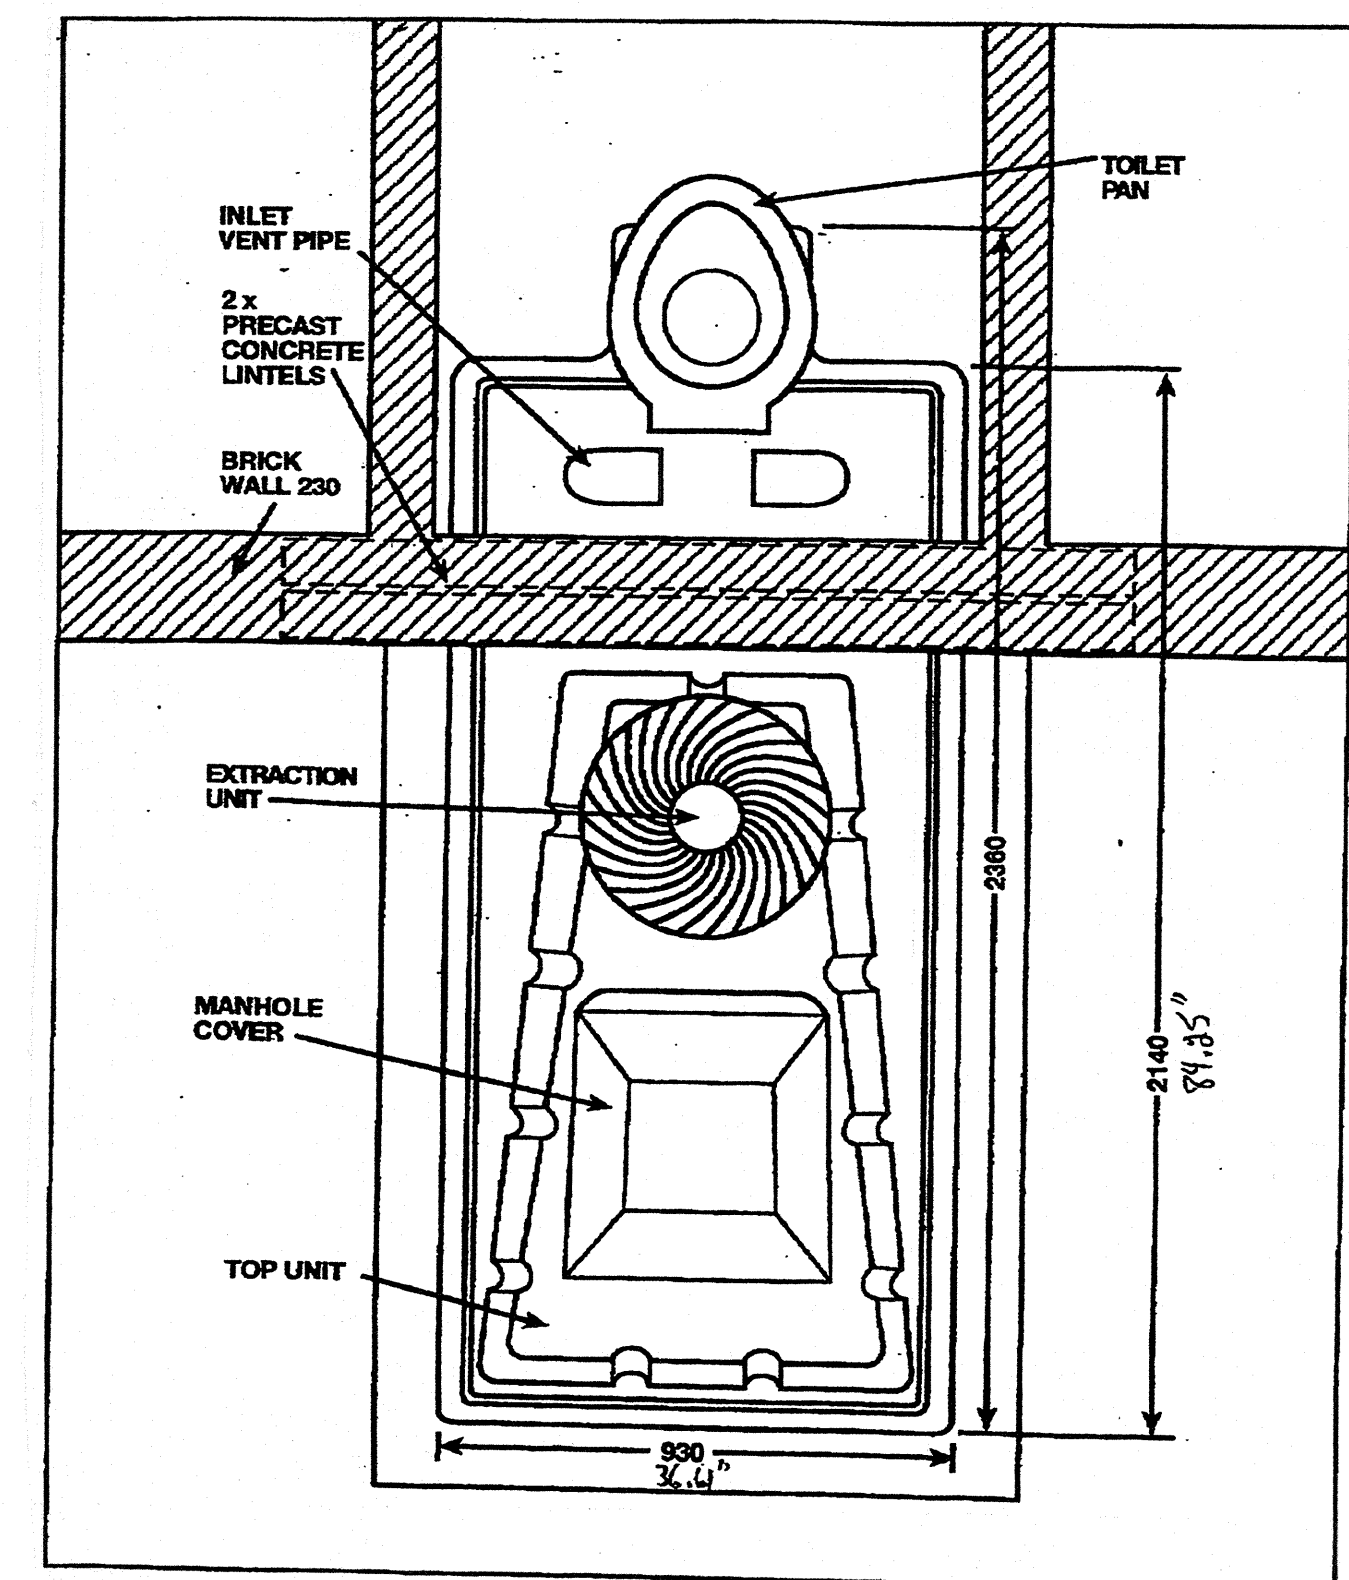


DIMENSIONS: SIDE VIEW

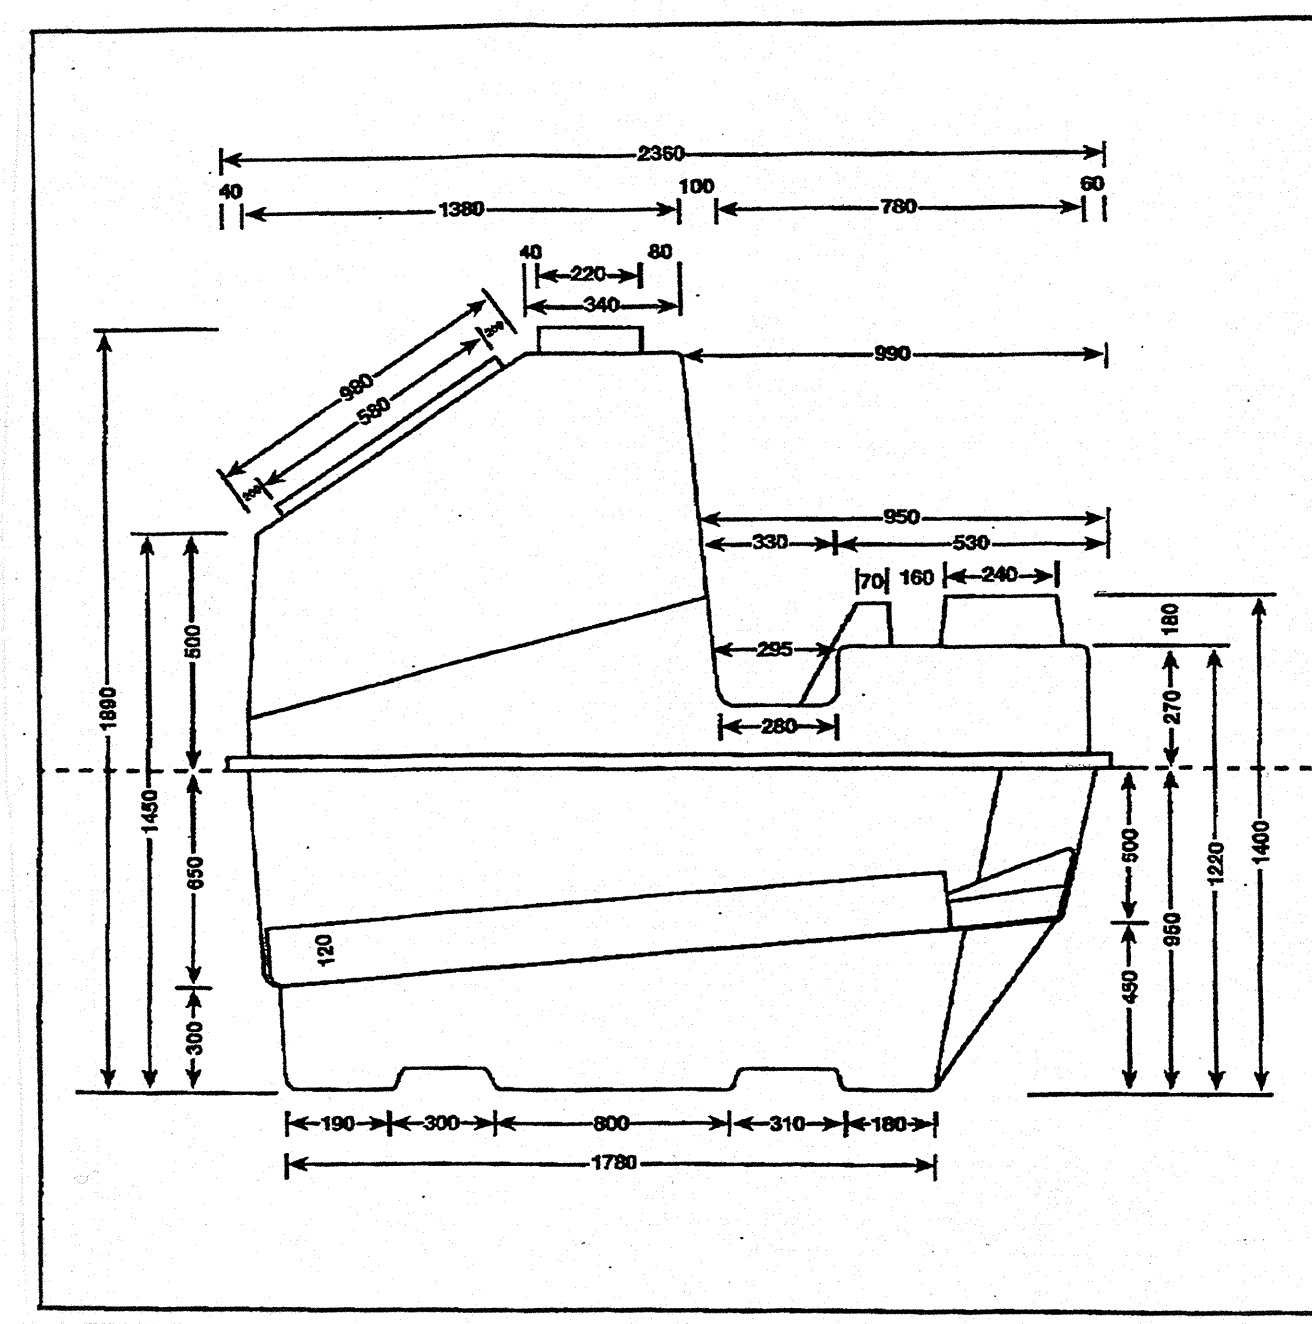

ENGINEERING PLANS: SIDE VIEW

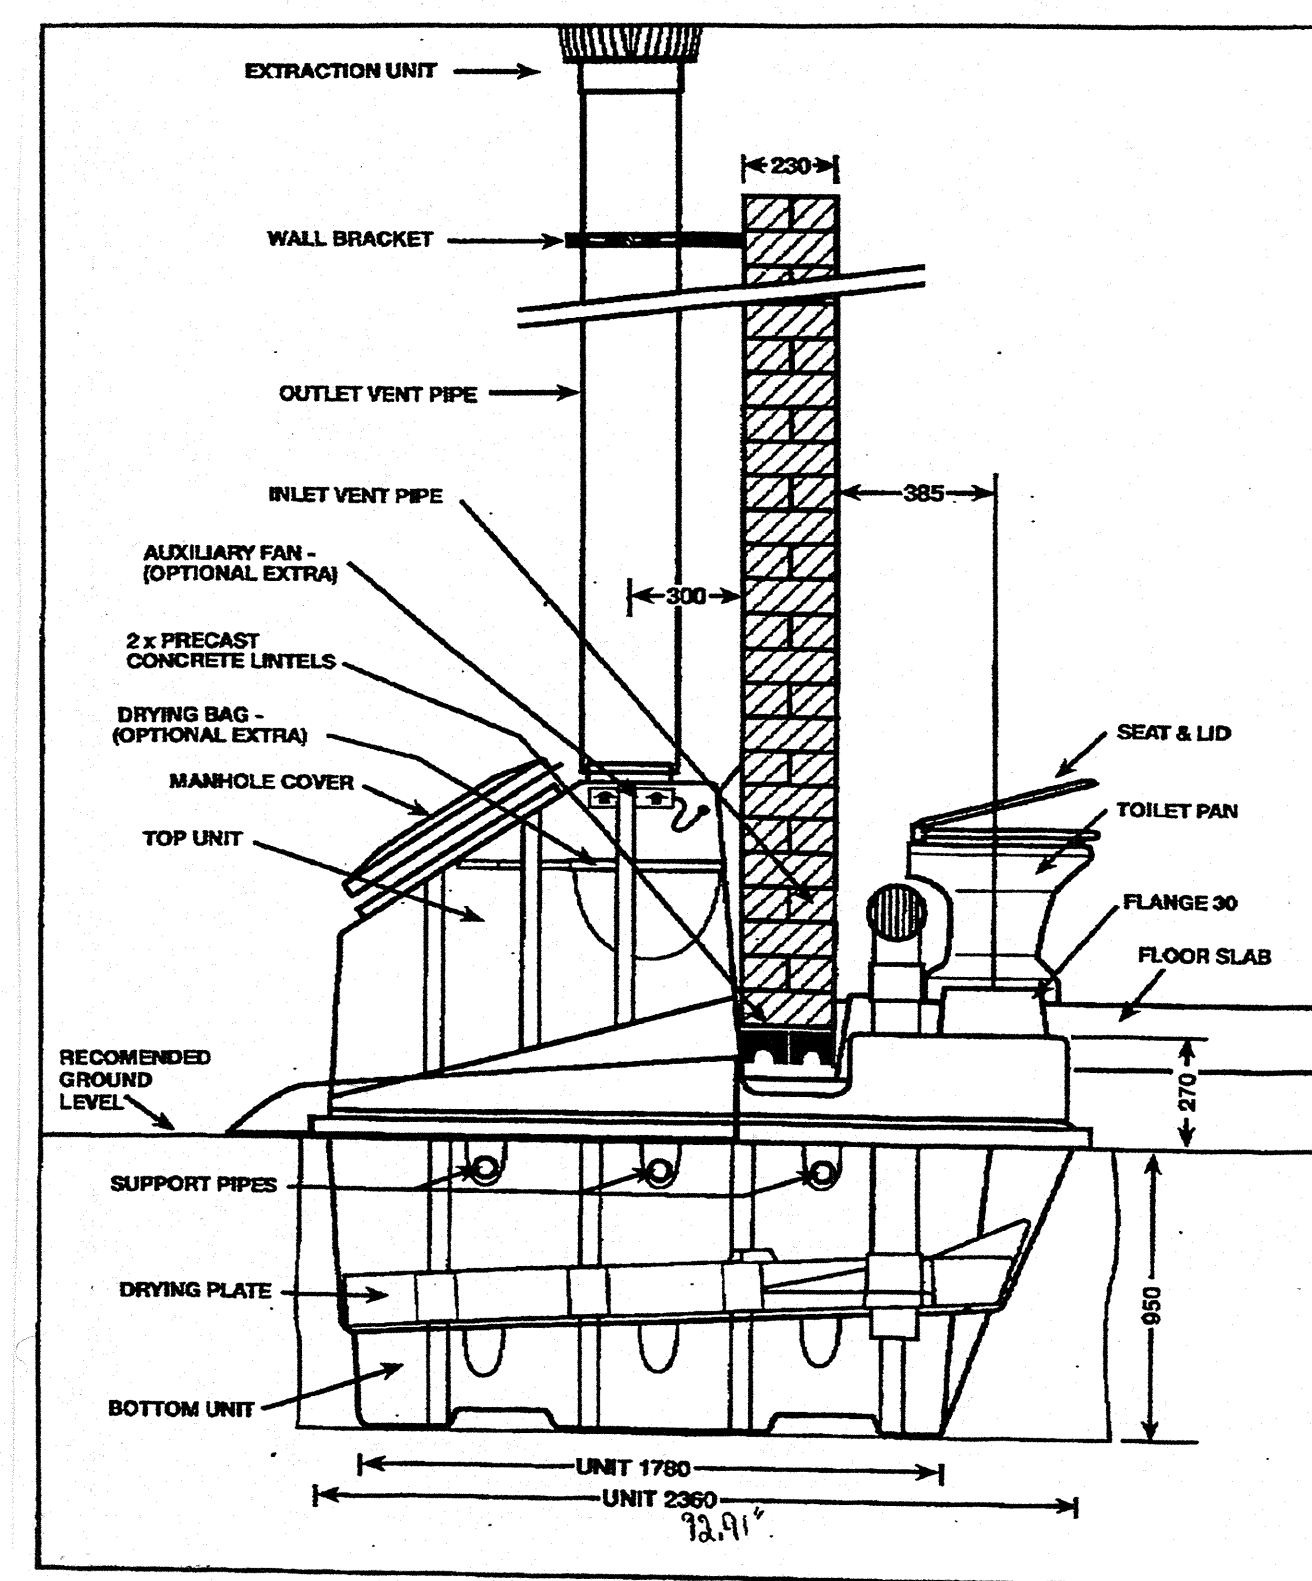

ENGINEERING PLANS: END VIEW

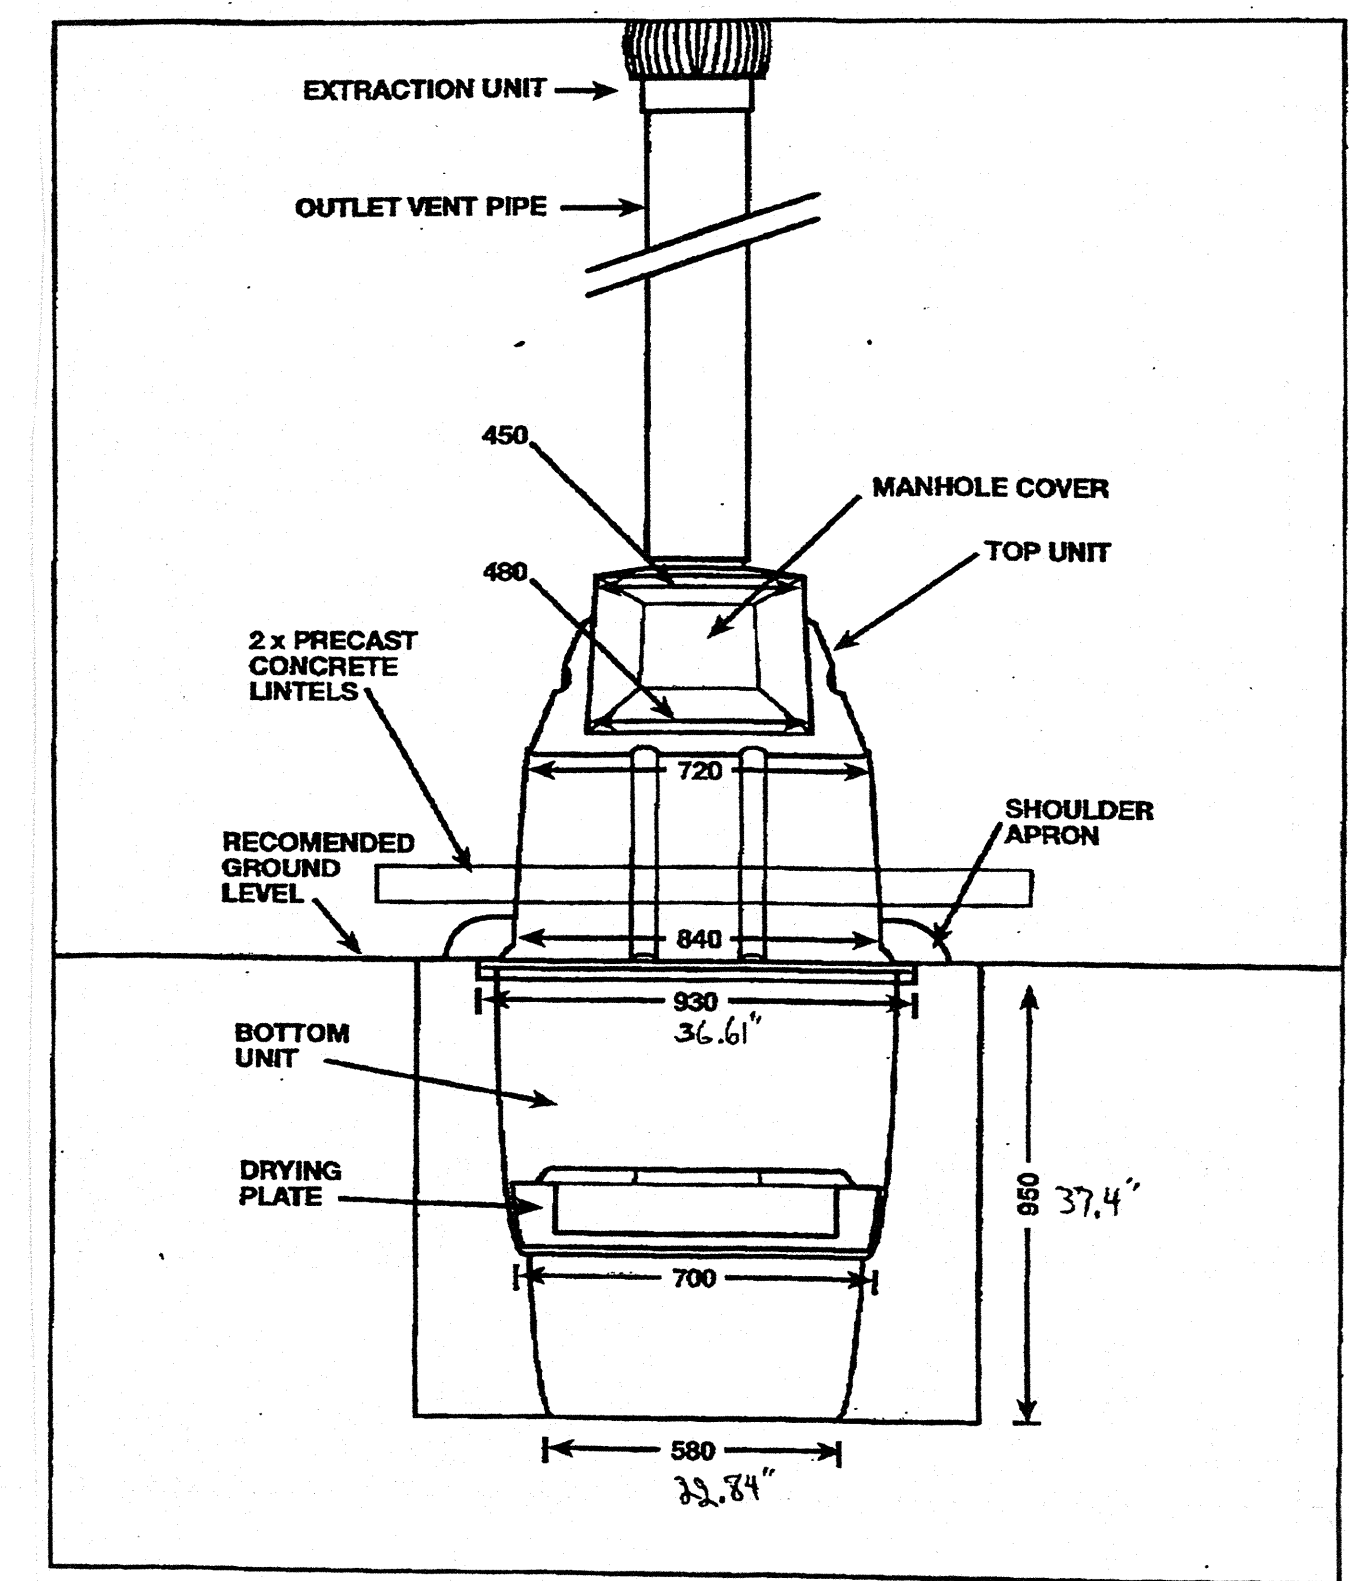

CLEAR CREEK WHITEWATER PARK
 LAWSON, COLORADO

No.	Issued for:	Date:
1	PRELIMINARY PRICING SET	08.08.07
2	FINAL REVIEW	09.09.08
3	BID DOCUMENTS	01.10.08
4	CONSTRUCTION DOCUMENTS	03.04.08

CONTENTS:
VAULT TOILET SPECIFICATION DIAGRAMS

ALL INFORMATION WRITTEN AND DRAWN, WHICH APPEARS HEREIN IS
 COPYRIGHTED AND IS OWNED BY MOUNTAIN DESIGN GROUP, L.L.C. AND SHALL
 NOT BE DUPLICATED, USED OR DISCLOSED WITHOUT THE WRITTEN CONSENT OF
 MOUNTAIN DESIGN GROUP, L.L.C.

Drawn By:	TTY
Checked By:	KWL
Scale:	N.T.S.
Date:	01.13.07
Project #:	07-048
Drawing #:	

A1.3